


At Original Drawing Size This Line Measures 100mm

Original Drawing Size A3


Computer File No. E:\PROJECTS\Coxley Rail Link\1019324-CH-11-General Access Plan.dwg

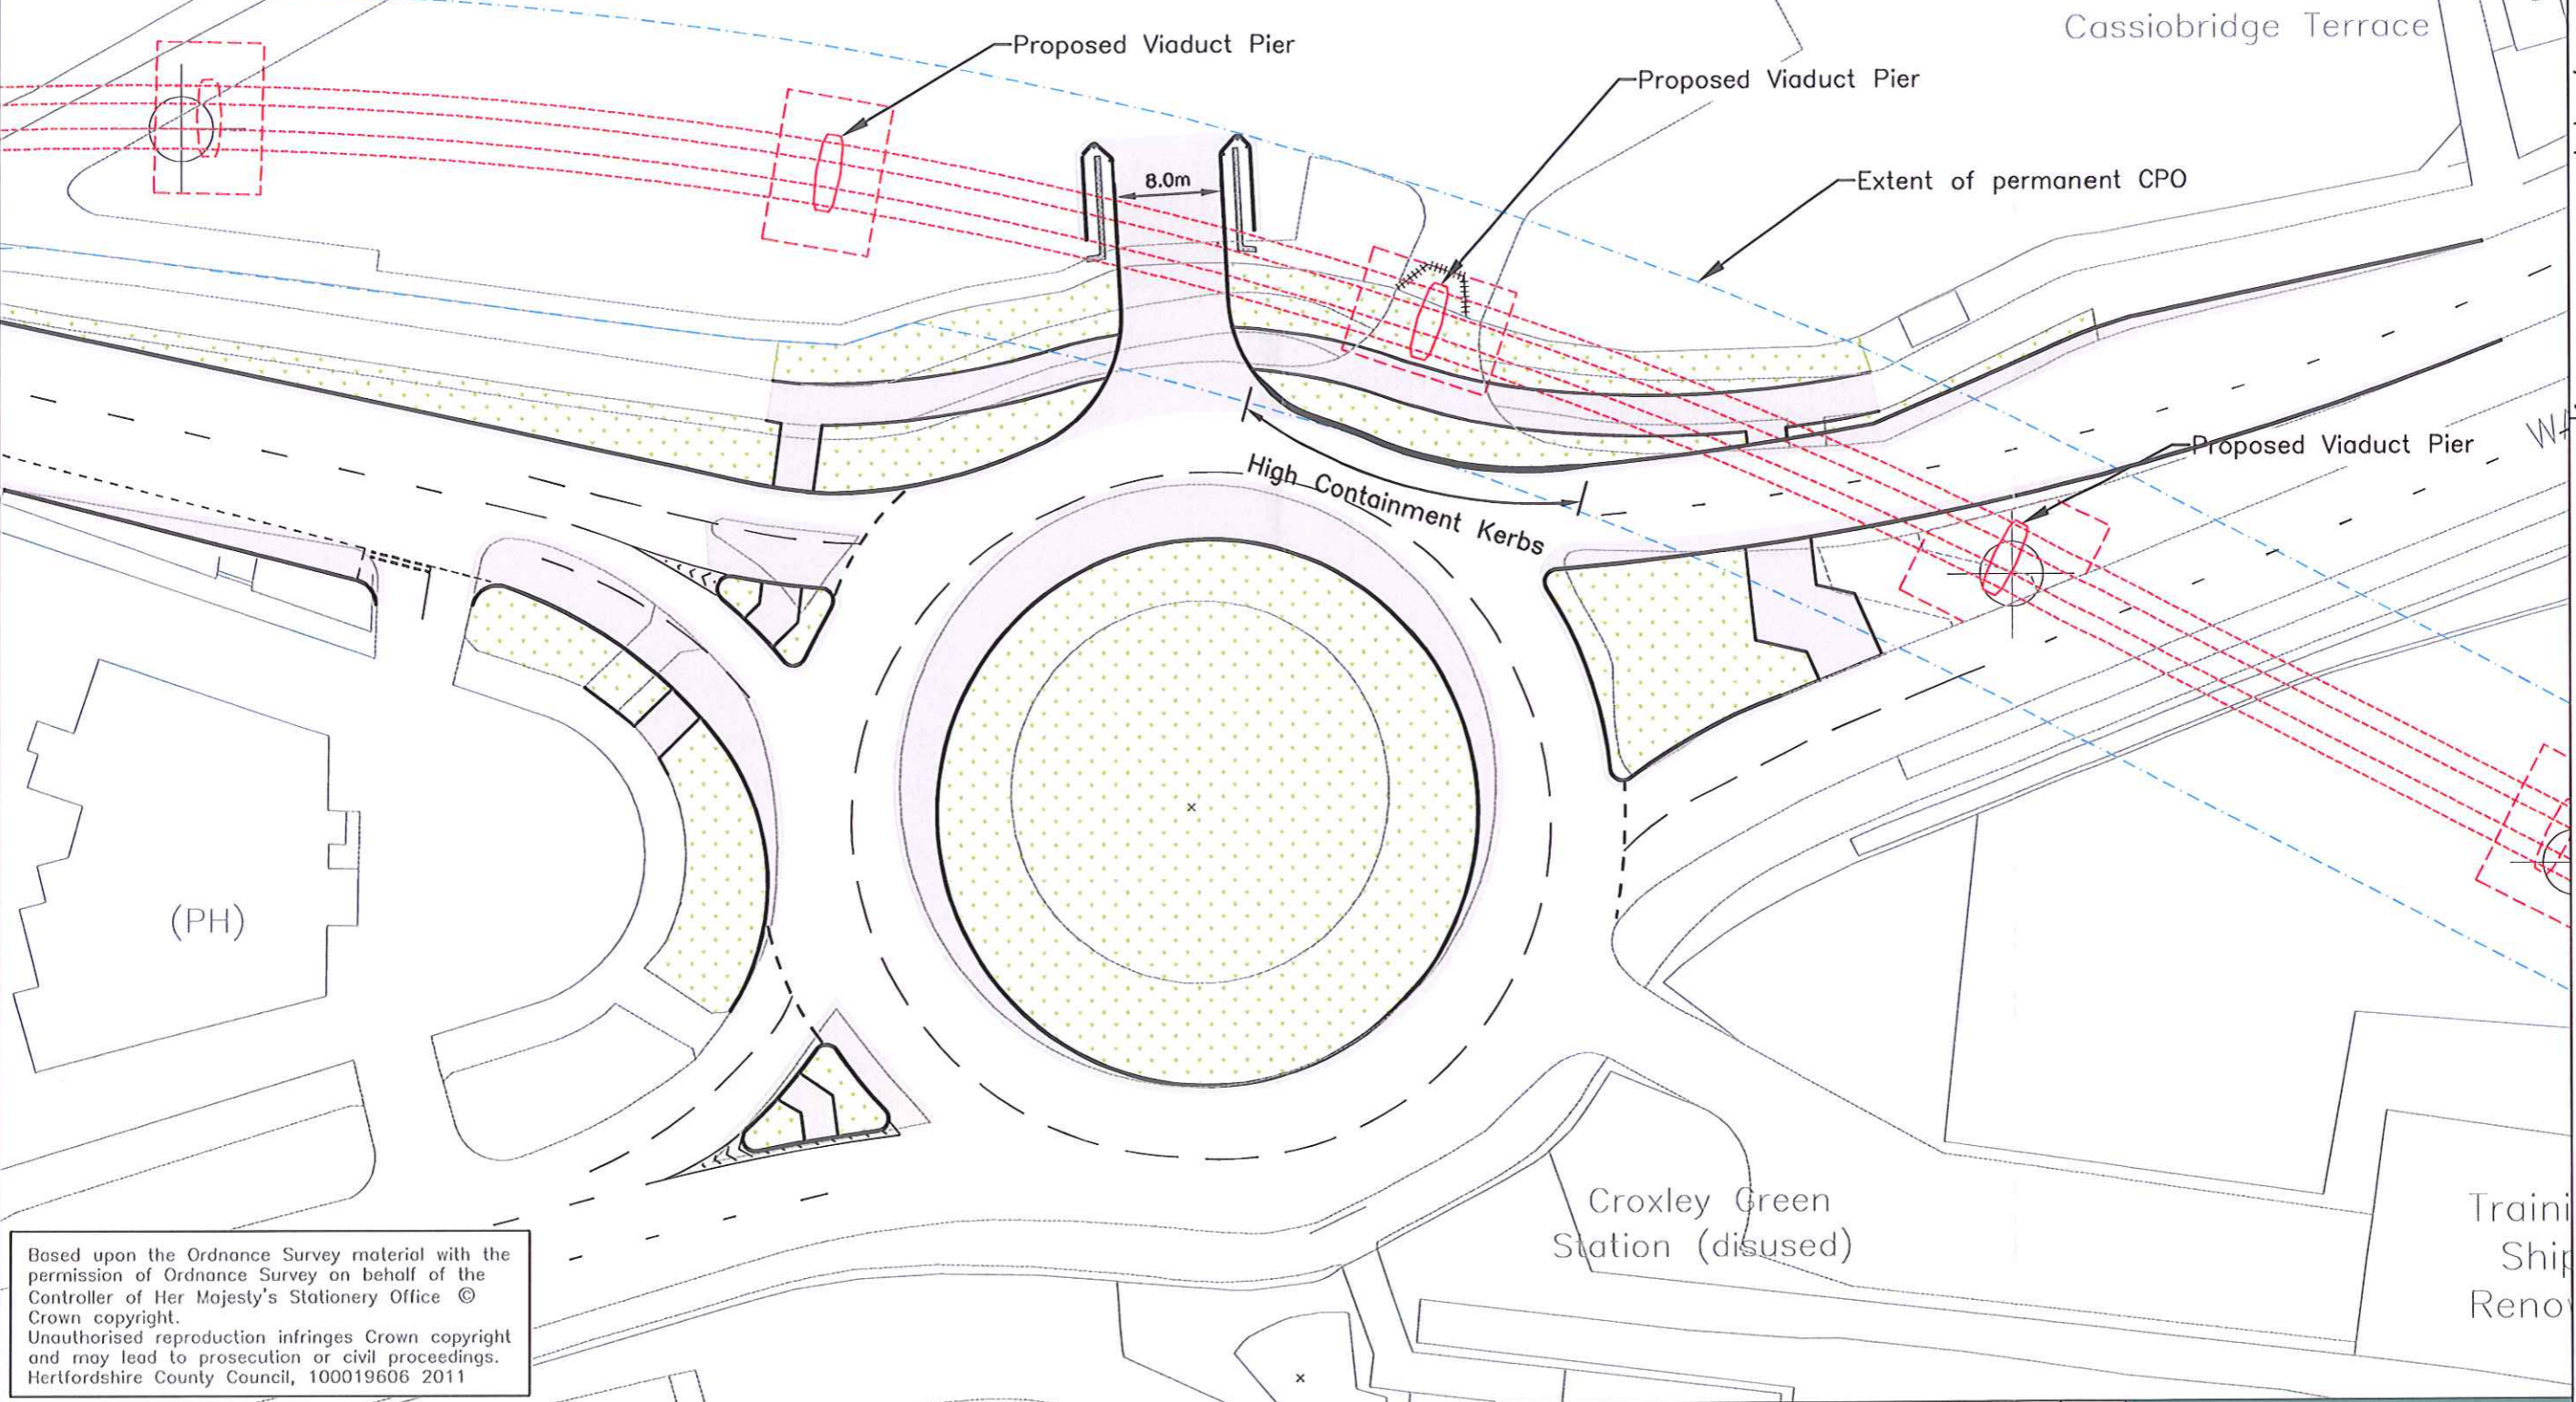

Based upon the Ordnance Survey material with the permission of Ordnance Survey on behalf of the Controller of Her Majesty's Stationery Office © Crown copyright. Unauthorised reproduction infringes Crown copyright and may lead to prosecution or civil proceedings. Hertfordshire County Council, 100019606 2011

Notes

Revision with Dates

| |
|---|
| Project No.   |      | 1019324 |         | Drg. No.          |         | M/1019324/CH/11 |         | Rev.     |         | P1     | |
| Client Organisation   |      |         |         | Project Title     | |
|    |      |         |         | CROXLEY RAIL LINK | |
| <table border="1"> <tr> <td> </td> <td>CAD</td> <td>Drawn</td> <td>Checked</td> <td>Approved</td> <td>Sht No.</td> <td colspan="6">1 OF 1</td> </tr> <tr> <td> </td> <td>PAS</td> <td>PAS</td> <td> </td> <td> </td> <td>Scales</td> <td colspan="6">1:500</td> </tr> <tr> <td> </td> <td>Date</td> <td>FEB'12</td> <td>FEB'12</td> <td> </td> <td> </td> <td colspan="6"> </td> </tr> </table> |      |         |         |                   | CAD     | Drawn           | Checked | Approved | Sht No. | 1 OF 1 |  |  |  |  |  |  | PAS | PAS |  |  | Scales | 1:500 |  |  |  |  |  |  | Date | FEB'12 | FEB'12 |  |  |  |  |  |  |  |  | Drawing Title |  |  |  |  |  | CINNAMON HOUSE<br>OUTLINE GENERAL LAYOUT<br>(SHOWING ENTIRE ROUNDABOUT) |  |  |  |  |  |
|   | CAD  | Drawn   | Checked | Approved          | Sht No. | 1 OF 1          | |
|   | PAS  | PAS     |         |                   | Scales  | 1:500           | |
|   | Date | FEB'12  | FEB'12  | |



Highways House  
41-45 Broadwater Road  
Welwyn Garden City  
AL7 3SP  
Tel: 01707 356356  
Fax: 01707 356380

International Consultants  
Tel: +44(0)1932 337000  
Fax: +44(0)1932 356122