


Figure 14



**Key**  
 — Proposed Environmental Barriers  
 — Proposed Scheme

Based upon Ordnance Survey material with the permission of Ordnance Survey on behalf of the Controller of Her Majesty's Stationary Office Crown Copyright. Unauthorised reproduction infringes Crown Copyright and may lead to prosecution or civil proceedings. Hertfordshire County Council, 100019606, 2012 LA076678 2012

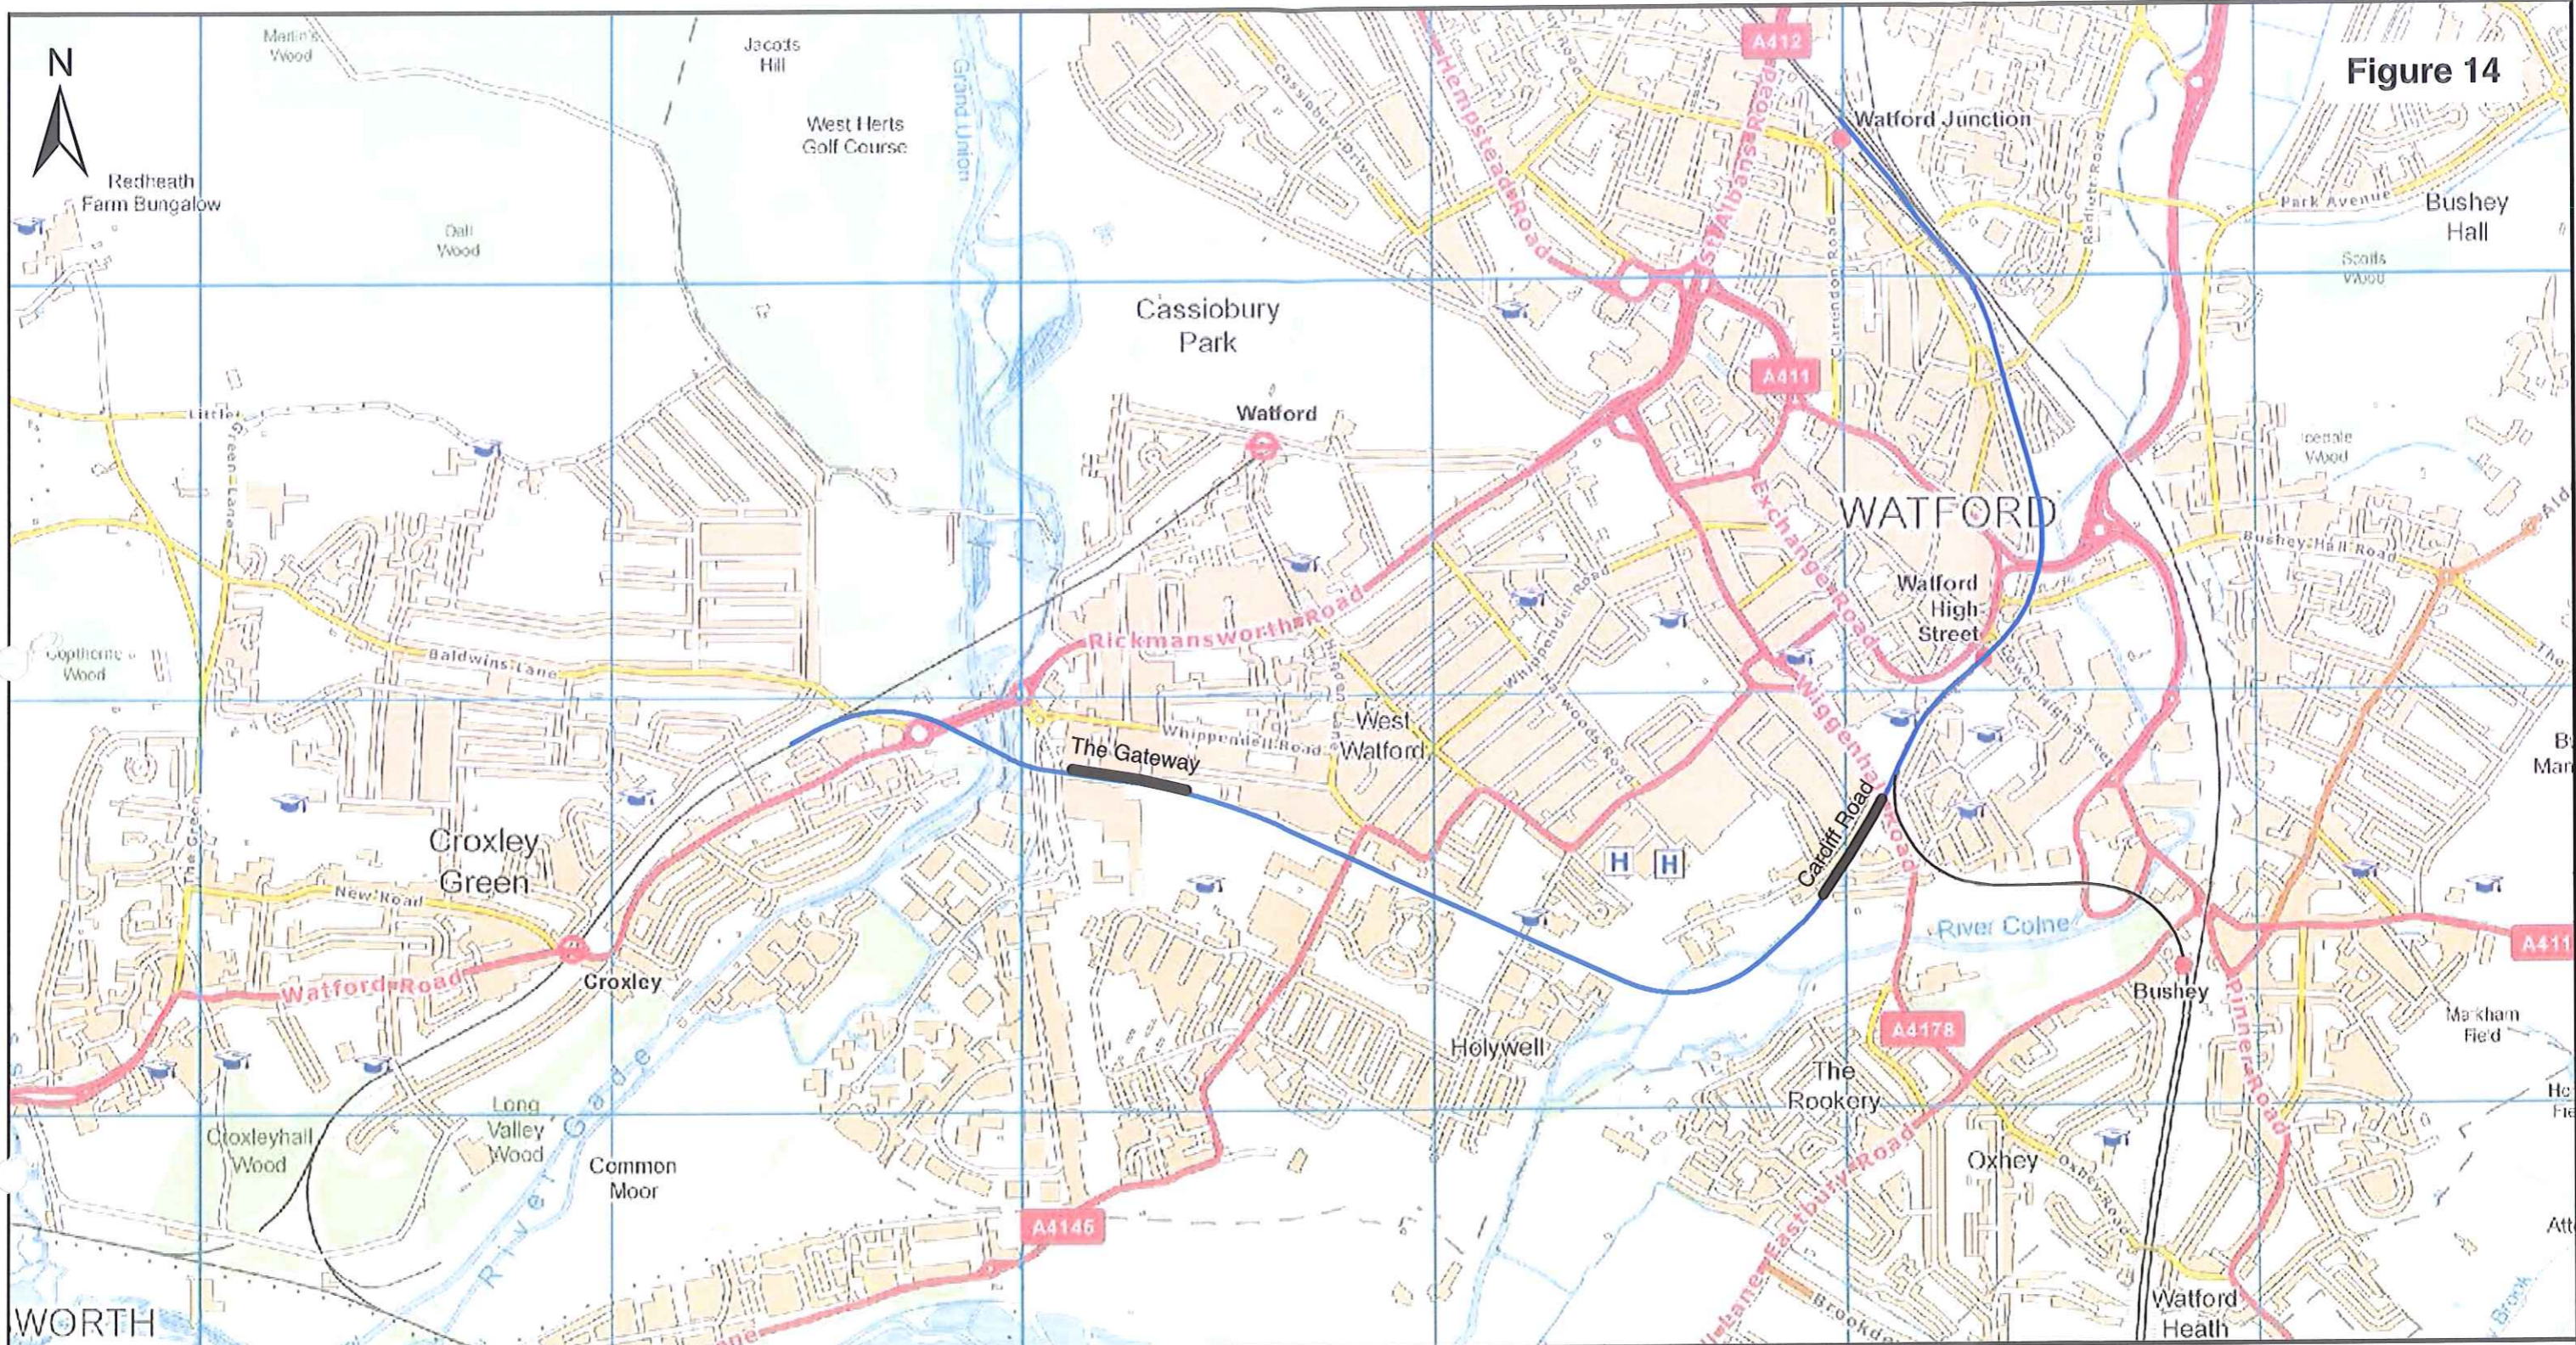

Client		Hertfordshire County Council		
Project		Croxley Rail Link		
Purpose		Drawing Title		
		Figure 1 - Location of Proposed Environmental Barriers		
Draft	Scale (at A3)	Issuing Office	Drawing No.	Version
Issue	1: 15,000	London Blackfriars	1044118 - NB1	
		Telephone 0207 8032634		